




City of El Cajon
Building Division
 200 Civic Center Way
 El Cajon, CA 92020
 Phone: (619) 441-1726, 1727

Block Fence Detail

(Based on City of San Diego Master Plan 47-6)

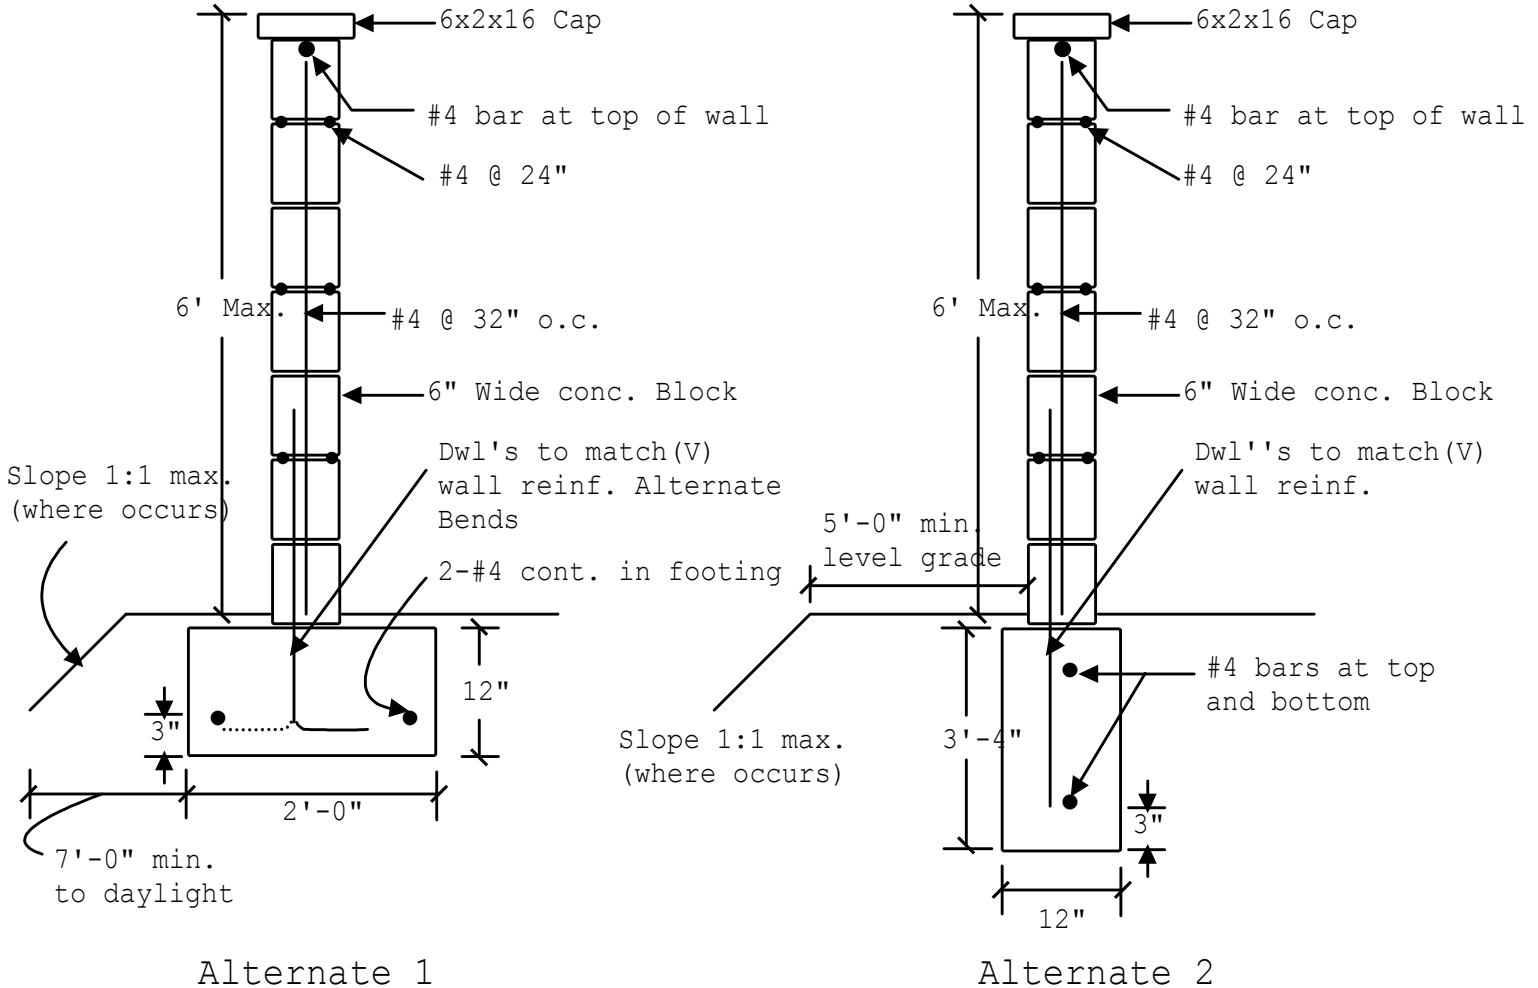

Design Criteria:

1. Allowable soil bearing pressure = 1000 PSF minimum.
2. Allowable lateral passive pressure = 100 PSF minimum.
3. Seismic zone = 4, soil profile type sd, seismic source type "a" >5km.
4. Wind loads based on 70 MPH wind speed.
5. See reverse side for construction specifications.

Note:

The Building code exempts fences from requiring a building permit if the fence is not over 6 feet in height. Please be advised that zoning regulations governing fence height still apply.